


# ST. ANN'S AVENUE TO I STREET


## LIMITS OF IMPROVEMENTS

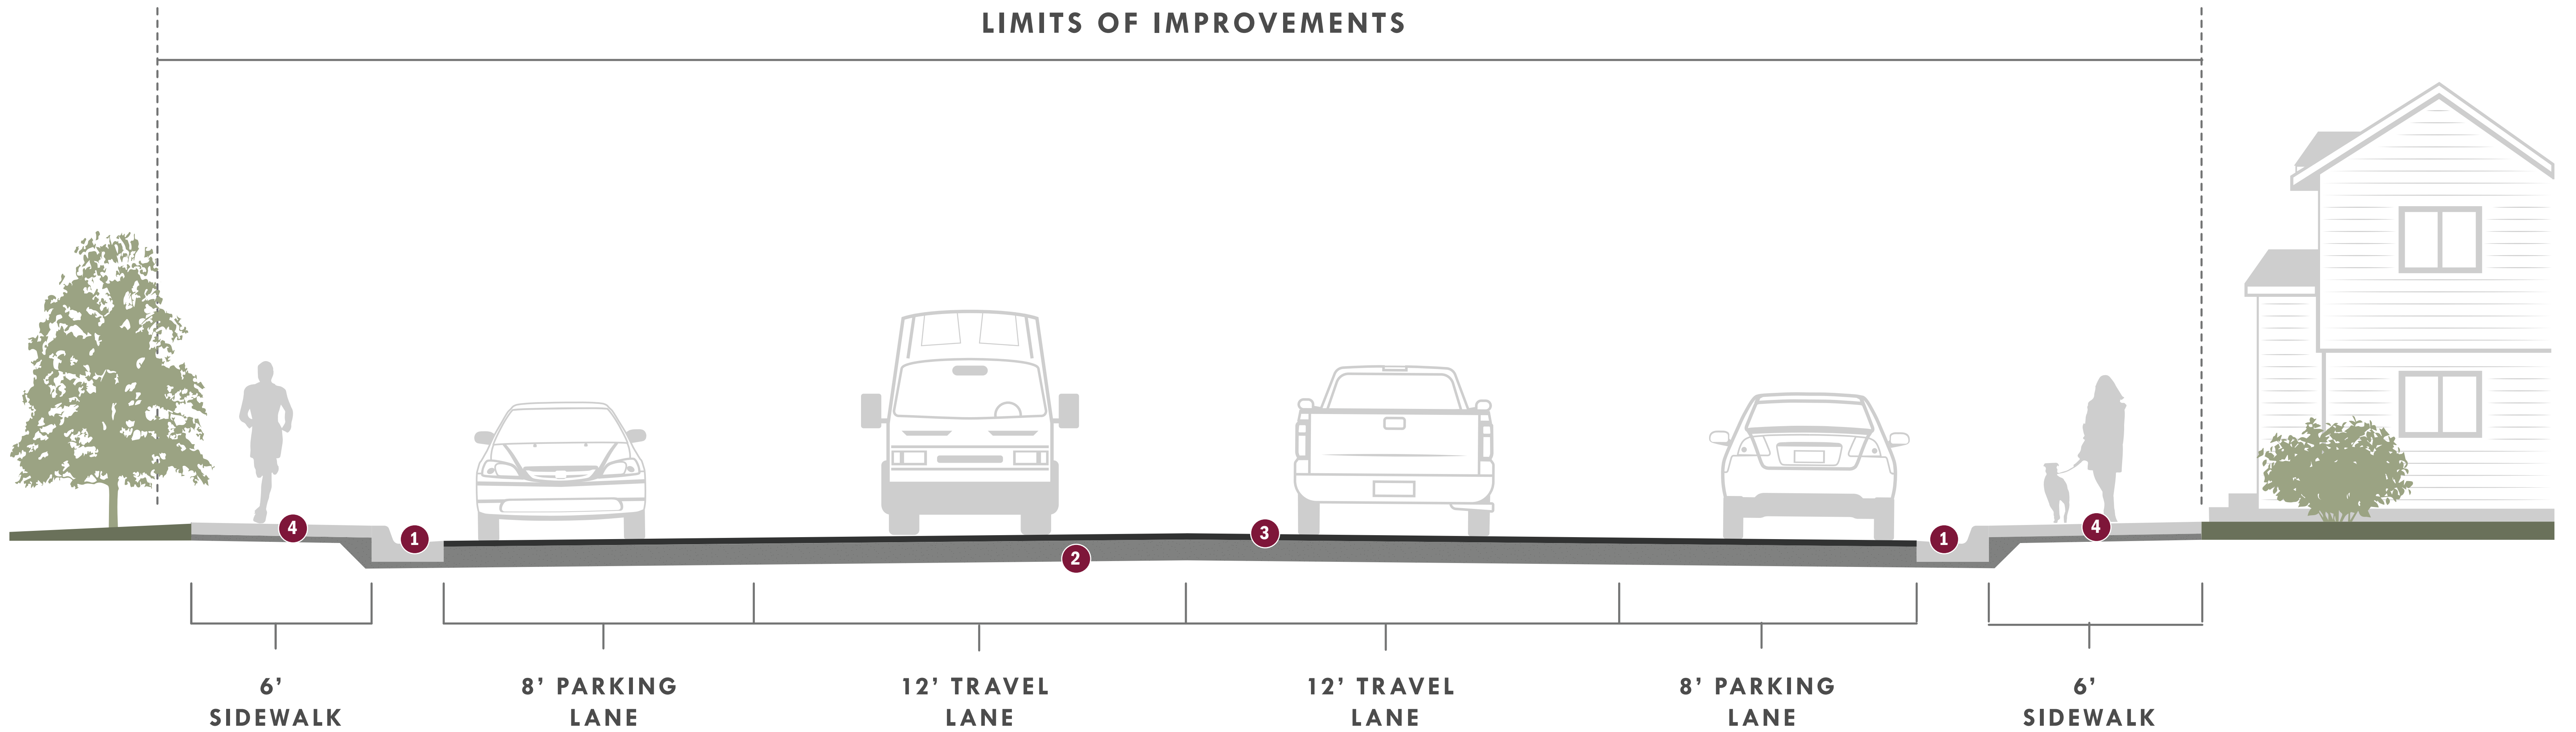

### LEGEND

- |                                     |   |
|-------------------------------------|---|
| ① Replace Existing Curb and Gutter  | ③ 5 inches of Asphalt Pavement                                  |
| ② 4 inches of Aggregate Base Course | ④ Replace Existing Concrete Sidewalk with New Concrete Sidewalk |


# I STREET TO NOME STREET

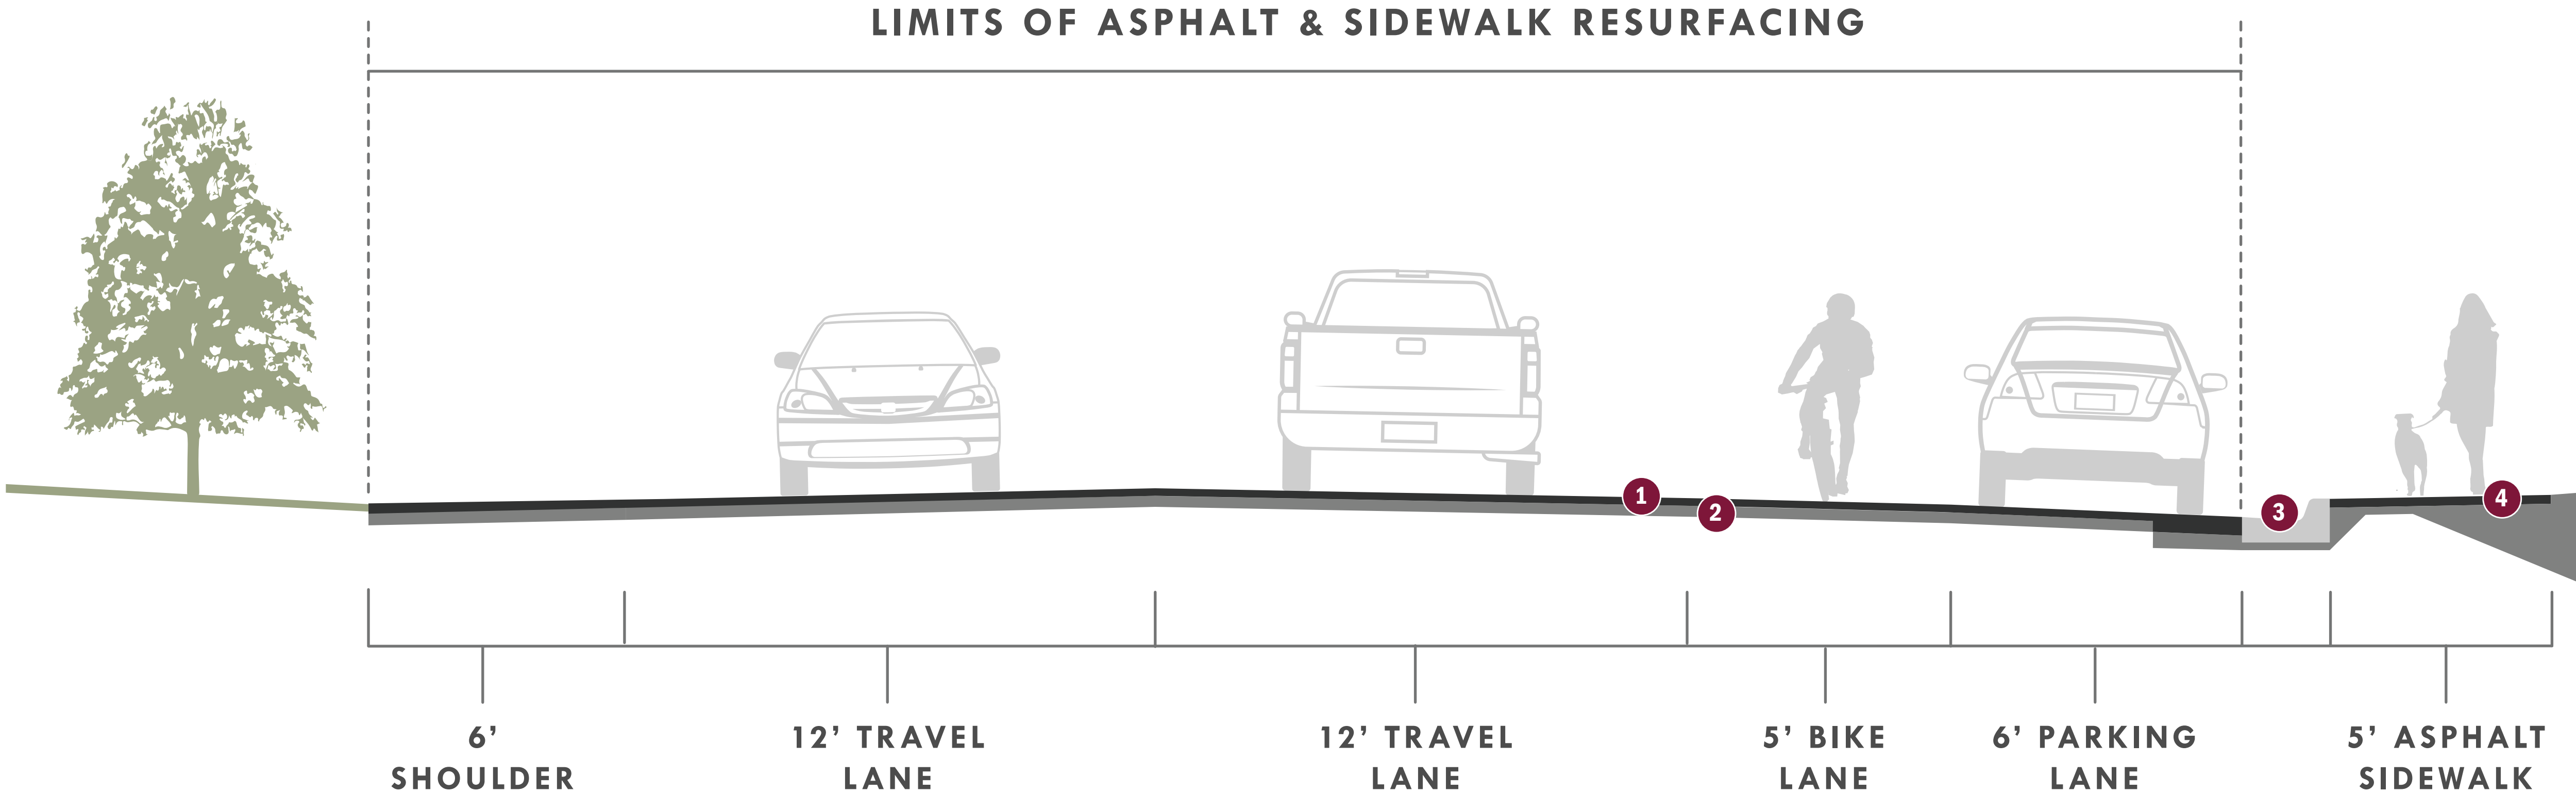

**LEGEND**

1 New Asphalt Pavement	3 Replace Existing Curb and Gutter
2 Existing Asphalt	4 Replace Existing Asphalt Sidewalks

# NOME STREET TO ROUNDABOUT

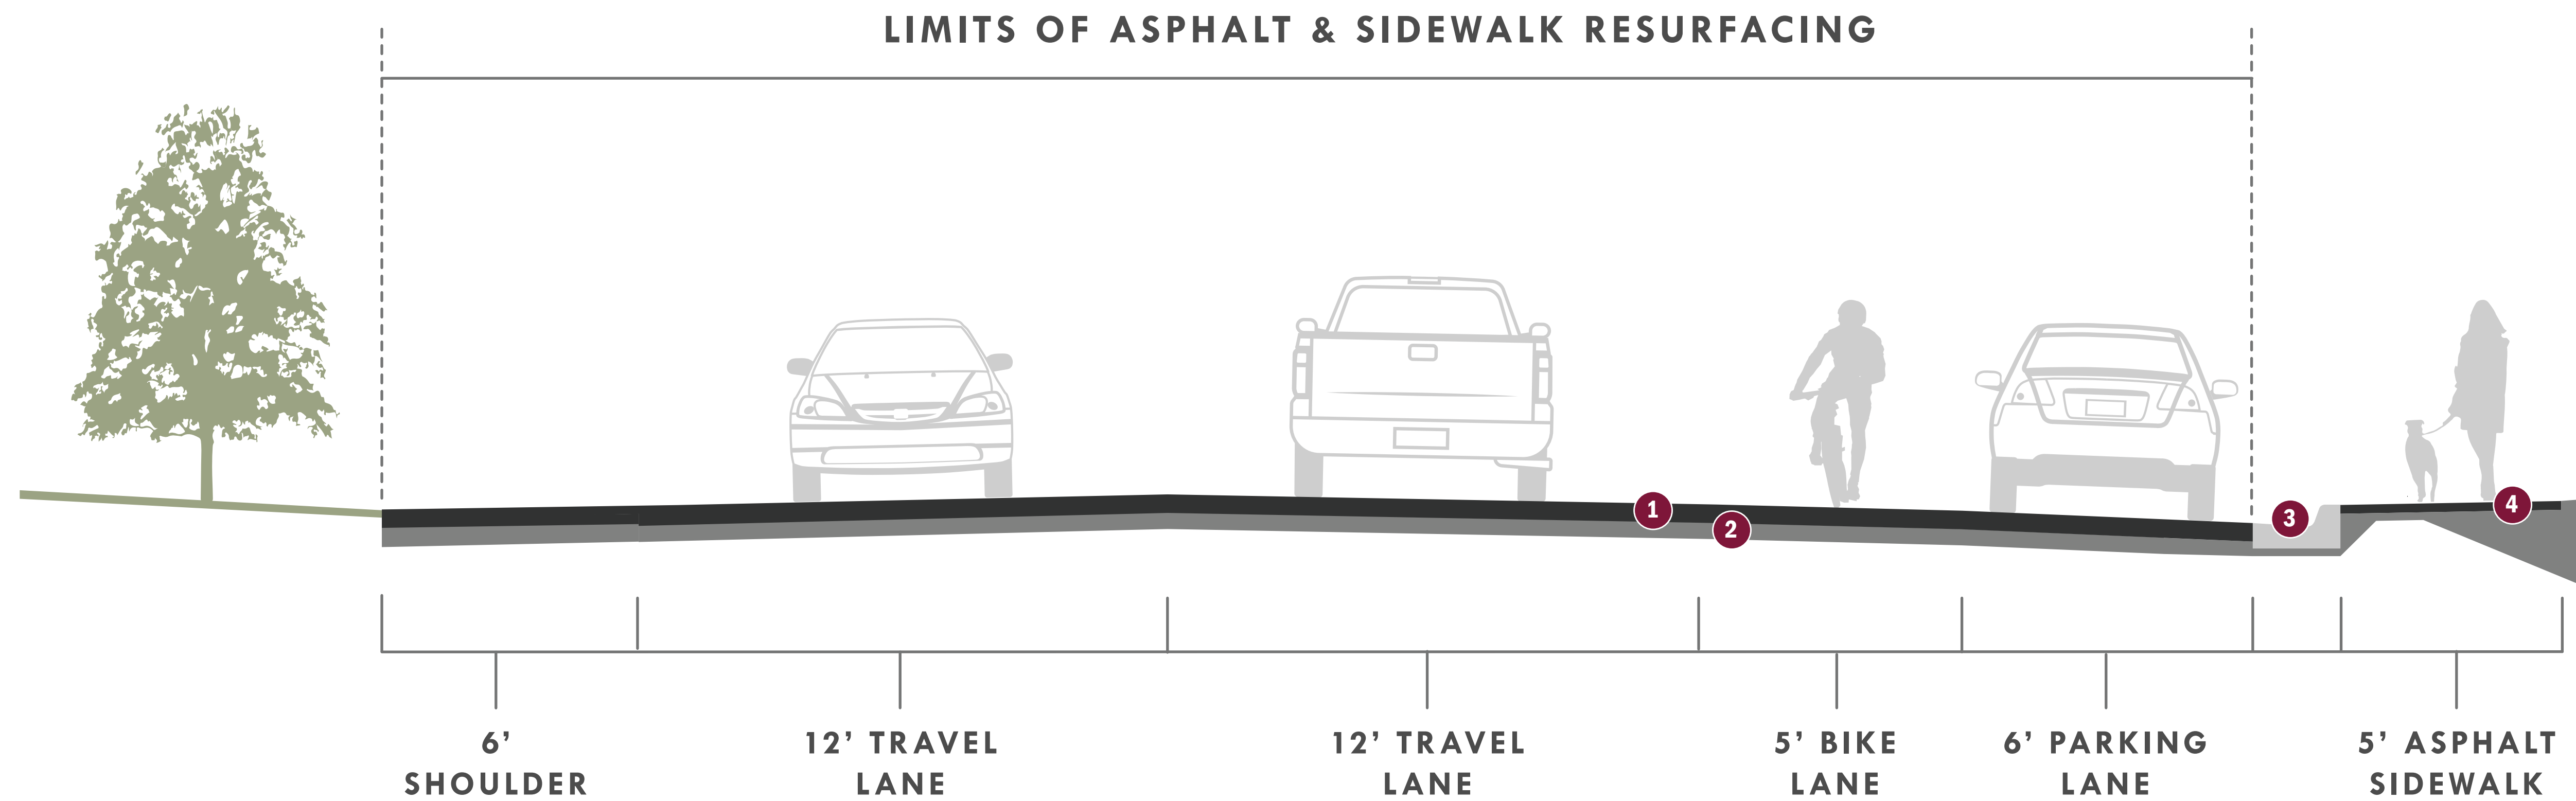


## LEGEND

- |   |                                       |   |                                     |
|---|---------------------------------------|---|-------------------------------------|
| 1 | 5 inches of New Asphalt Paving        | 4 | Replace Existing Asphalt Sidewalks  |
| 2 | 4 inches of New Aggregate Base Course | 5 | Replace Existing Steel Railing      |
| 3 | Replace Existing Curb and Gutter      | 6 | Repairs to Existing Retaining Walls |

# DOUGLAS BRIDGE

## LIMITS OF ASPHALT RESURFACING

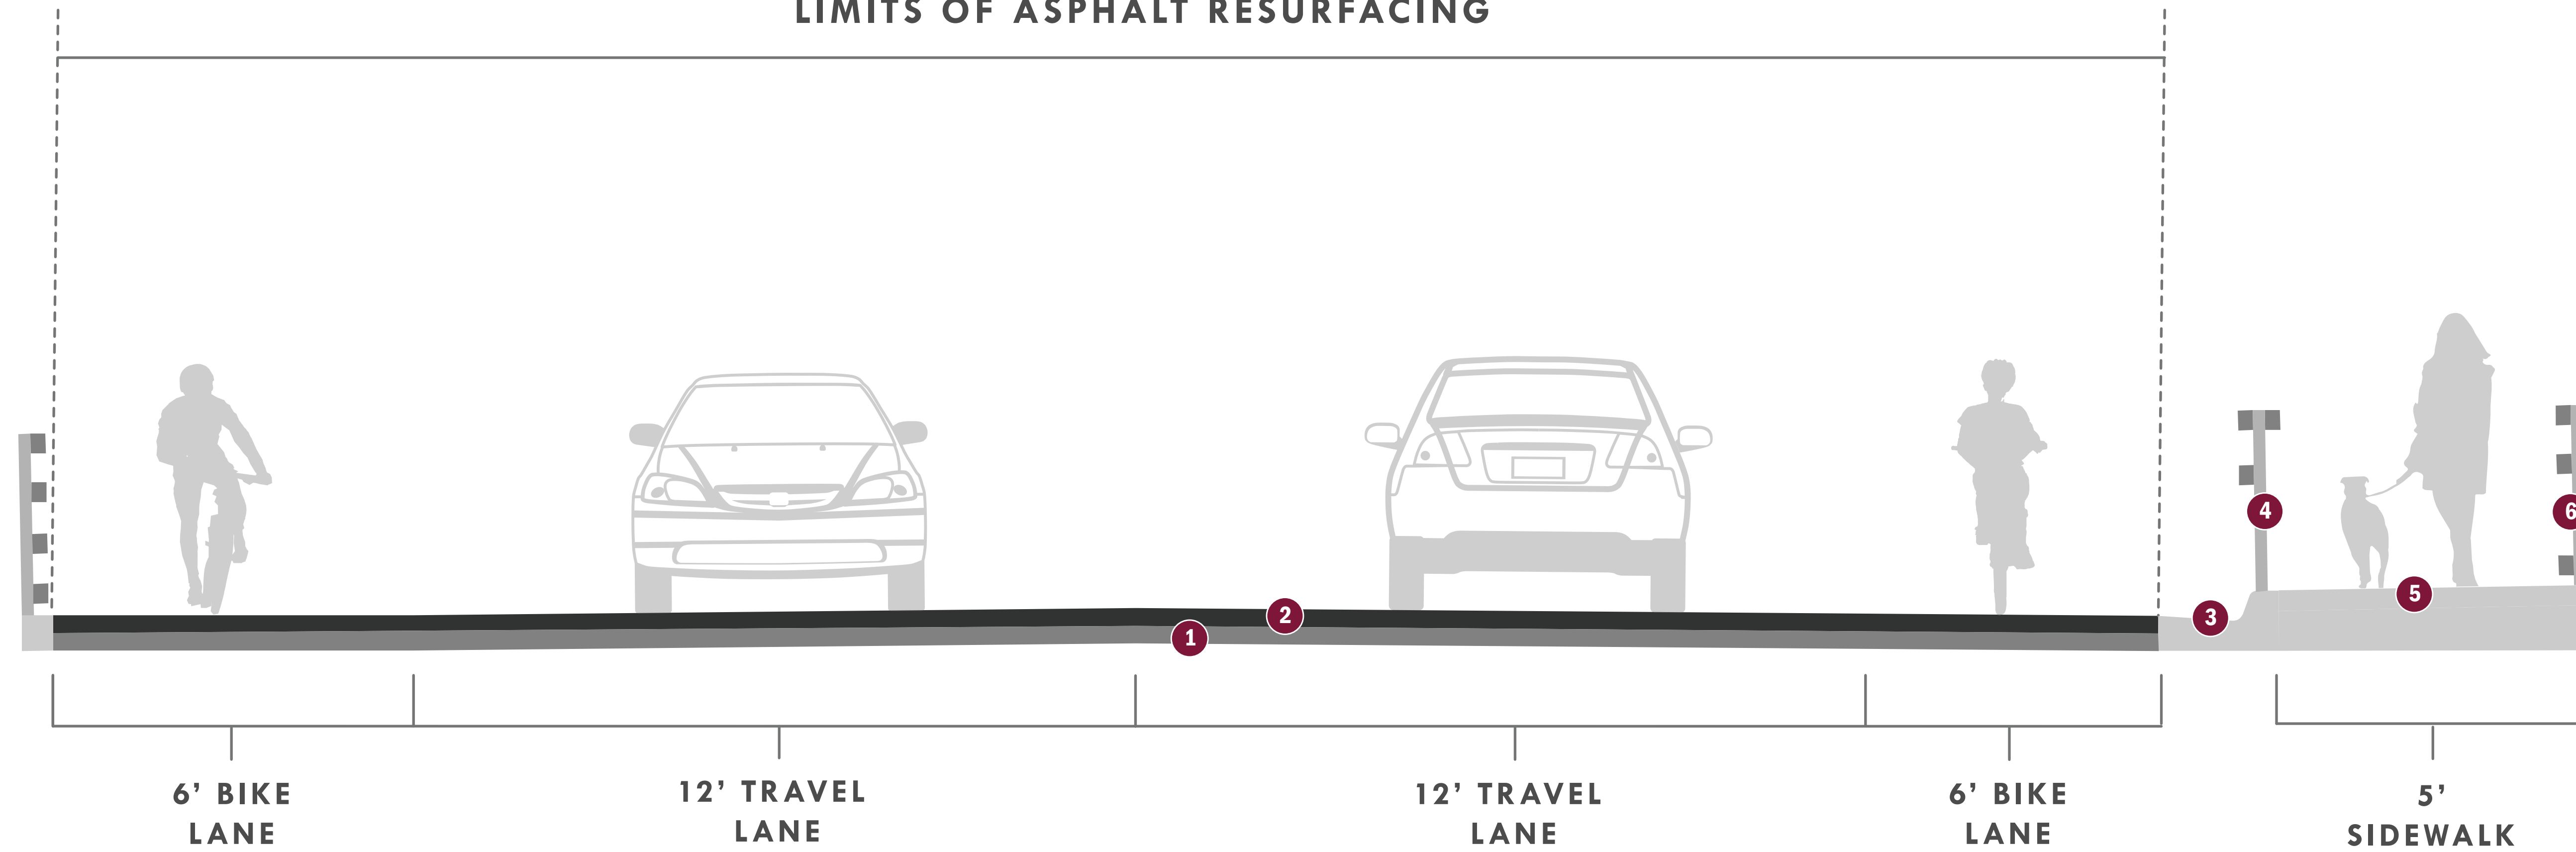

### LEGEND

- |                                      |  |
|--------------------------------------|--|
| 1 Existing Asphalt                   | 4 Existing Railing and Guardrail to Remain |
| 2 2 Inches of New Asphalt Pavement   | 5 Existing Concrete Sidewalk to Remain     |
| 3 Existing Curb and Gutter to Remain | 6 Existing Bridge Railing to Remain        |